


36 800

17 600

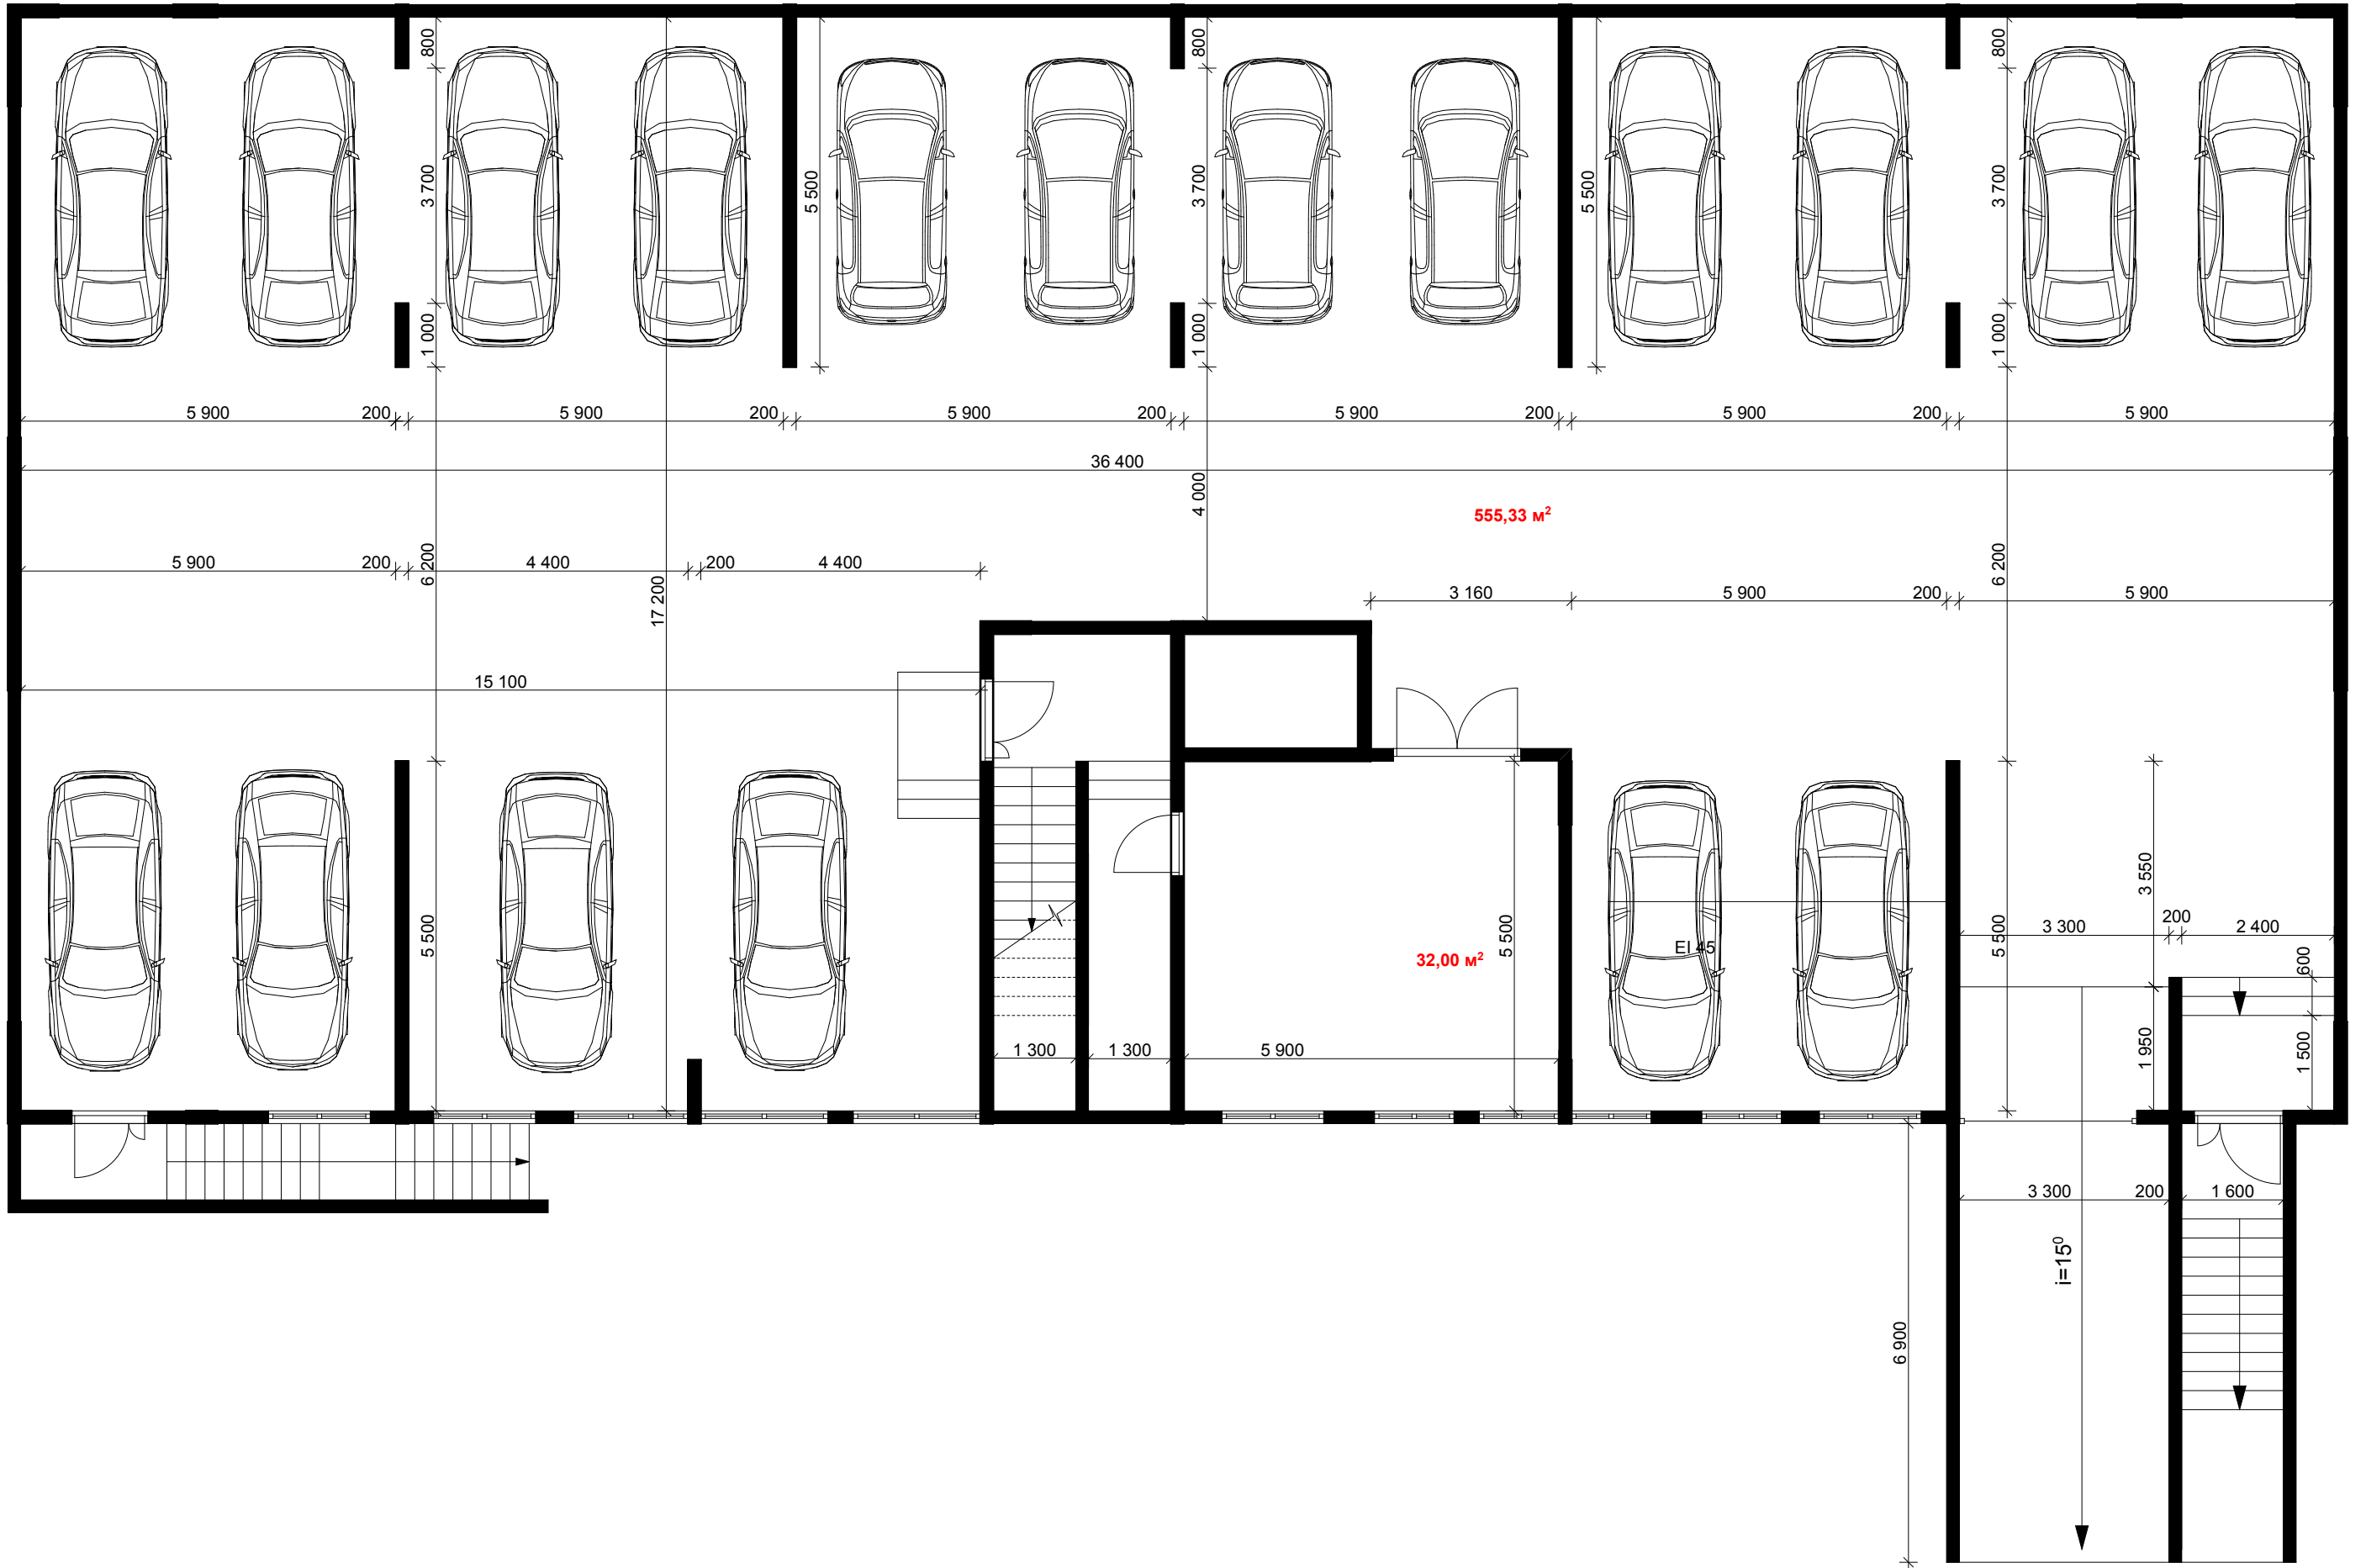

5 900

200

5 900

200

5 900

200

5 900

200

5 900

200

5 900

36 400

4 000

555,33 m²

5 900

200

4 400

200

4 400

17 200

3 160

5 900

6 200

5 900

15 100

5 500

1 300

1 300

5 900

32,00 m²

5 500

EI 1.5

5 500

3 300

3 550

200

2 400

600

1 950

1 500

3 300

200

1 600

$i=15^\circ$

6 900